


8' HIGH CHAIN LINK FENCE

35.00'

415.00'

20.04'

824.96'

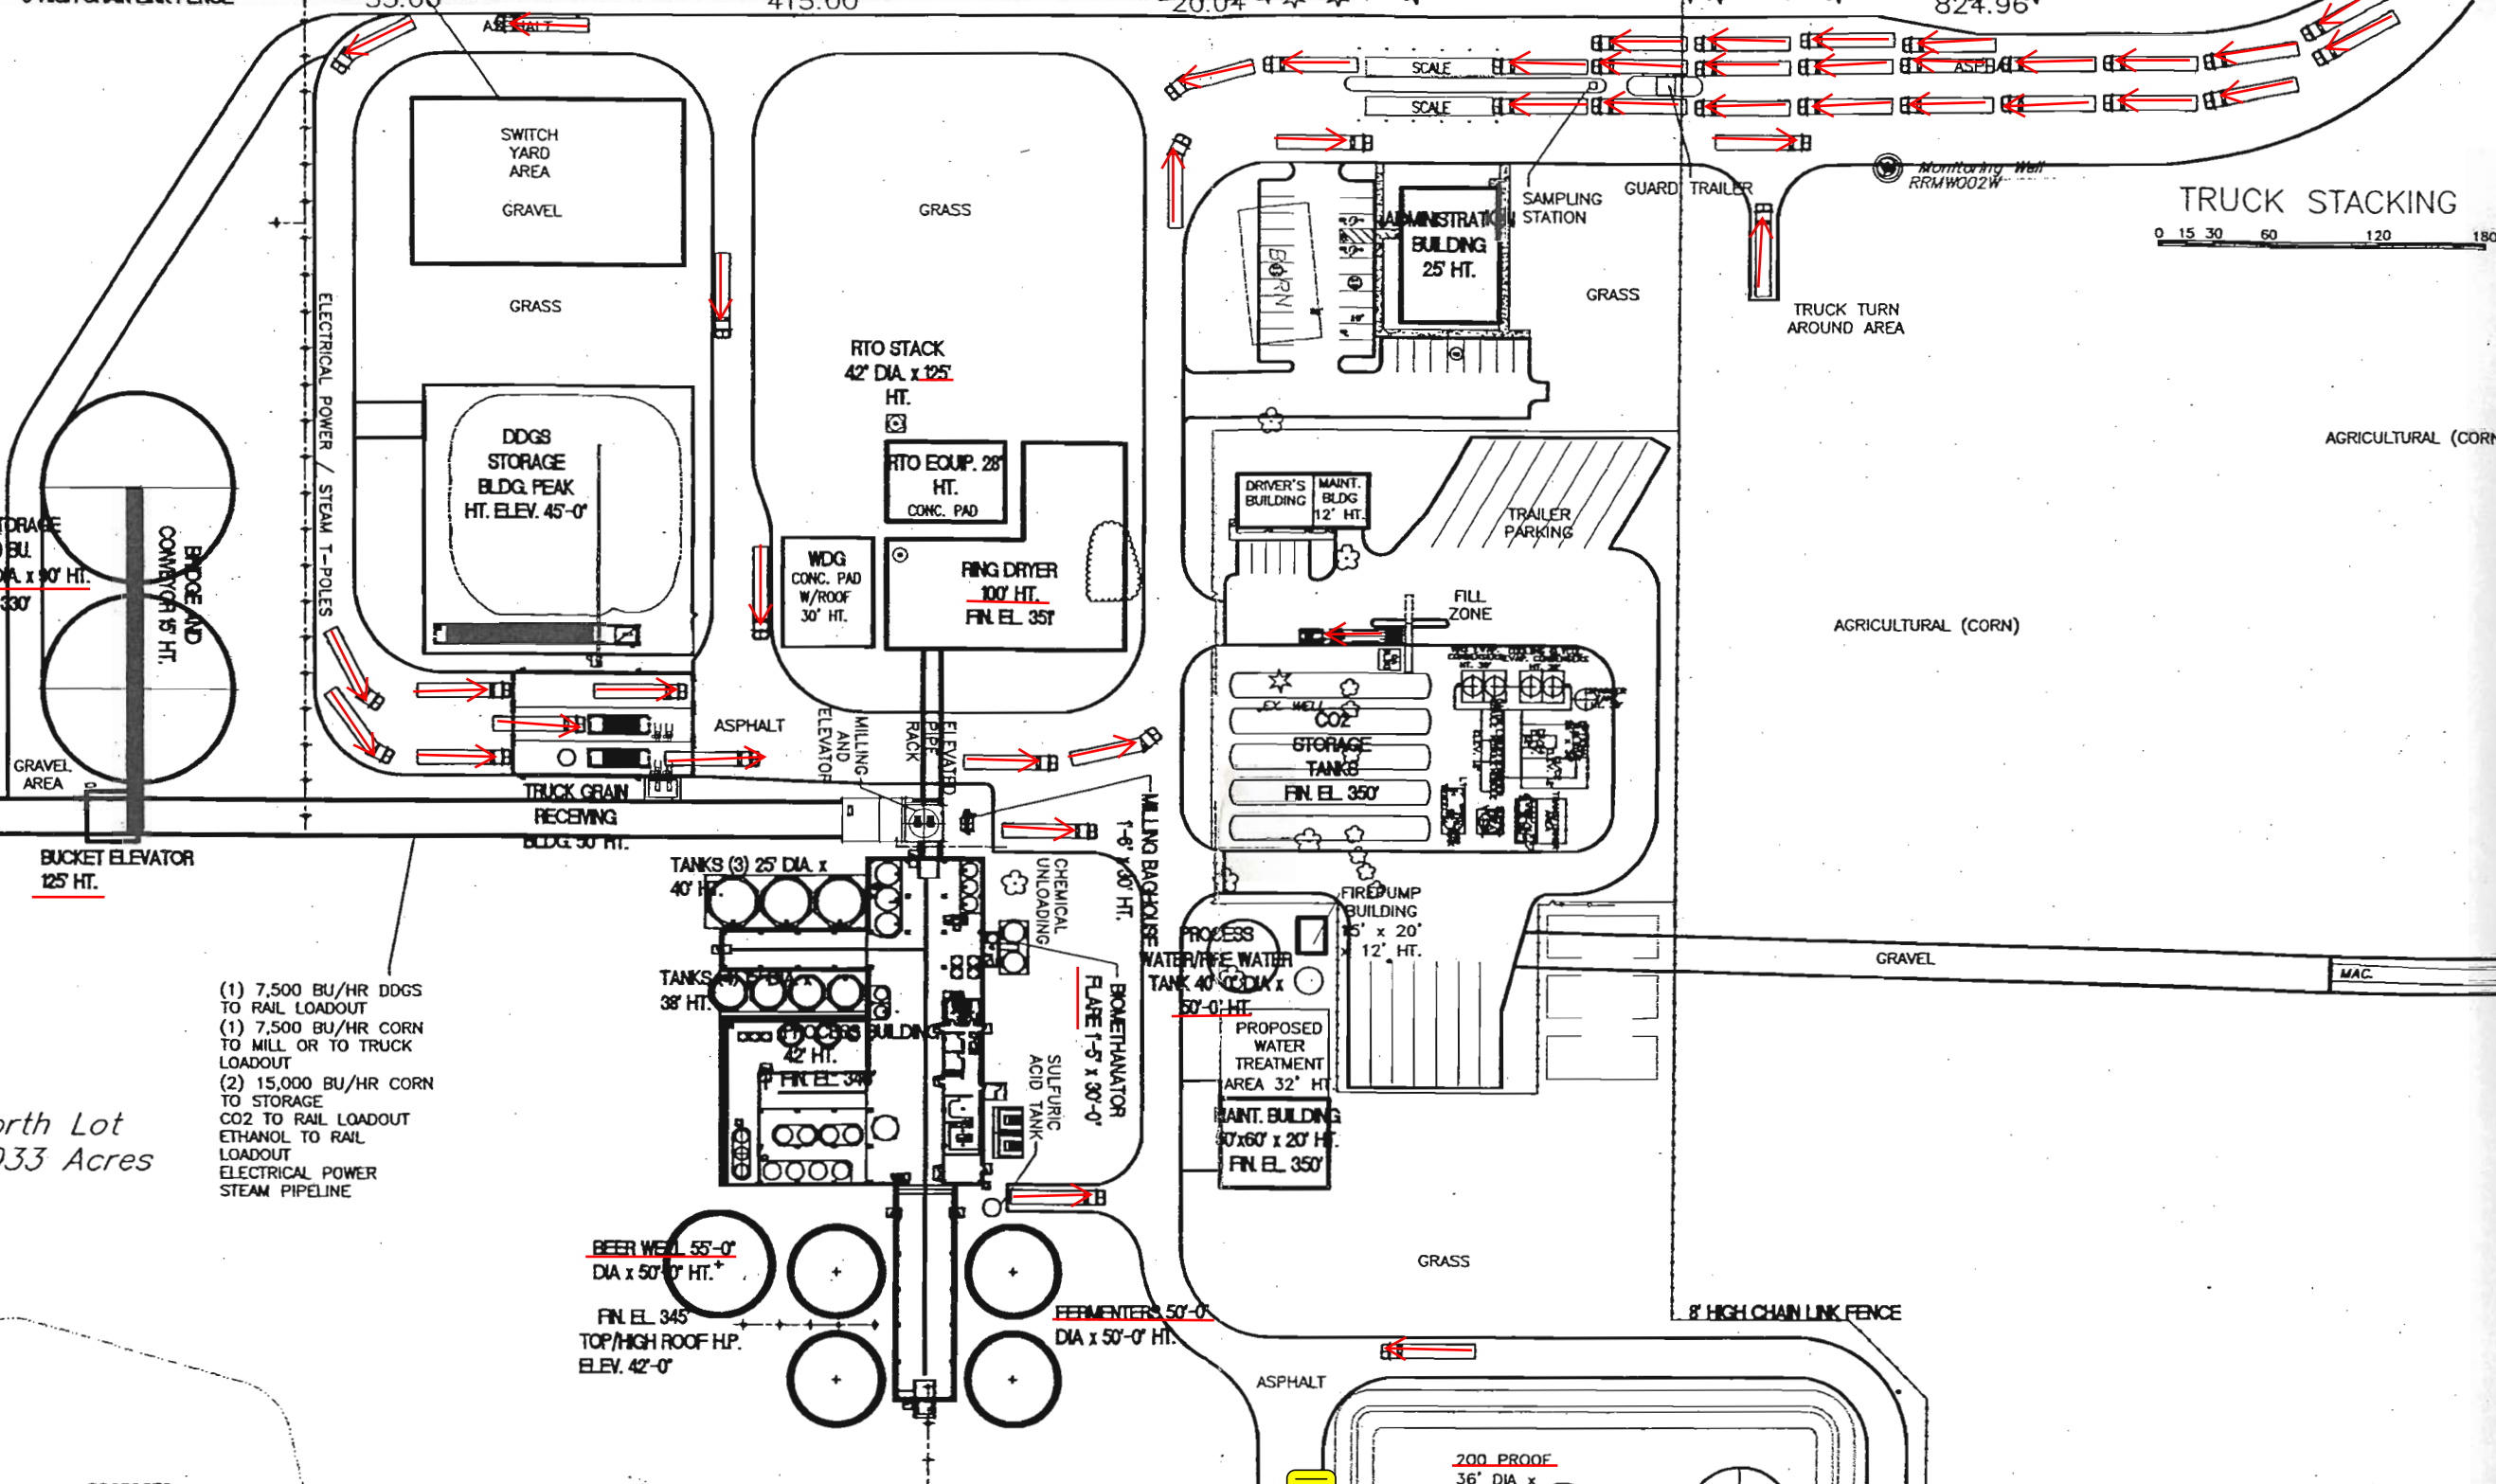

TRUCK STACKING

0 15 30 60 120 180

AGRICULTURAL (CORN)

AGRICULTURAL (CORN)

MAC

- (1) 7,500 BU/HR DDGS TO RAIL LOADOUT
- (1) 7,500 BU/HR CORN TO MILL OR TO TRUCK LOADOUT
- (2) 15,000 BU/HR CORN TO STORAGE
- CO2 TO RAIL LOADOUT
- ETHANOL TO RAIL LOADOUT
- ELECTRICAL POWER
- STEAM PIPELINE

North Lot 0.33 Acres

PROPOSED STORMWATER

COOLING TOWER

EX. WELL